










STEAM MILL ROAD CONCEPTUAL LAYOUT



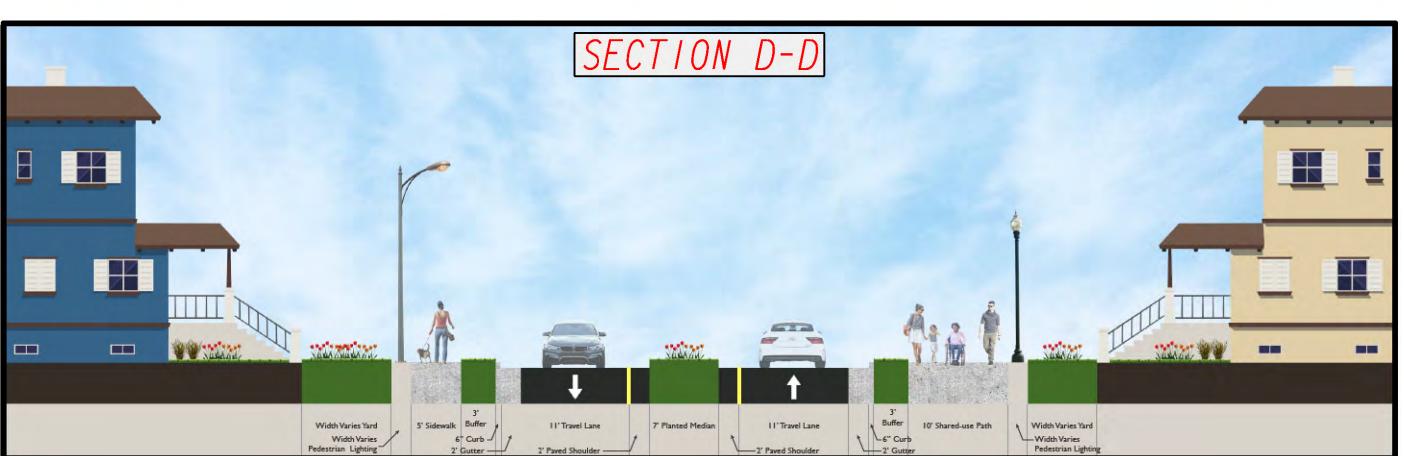

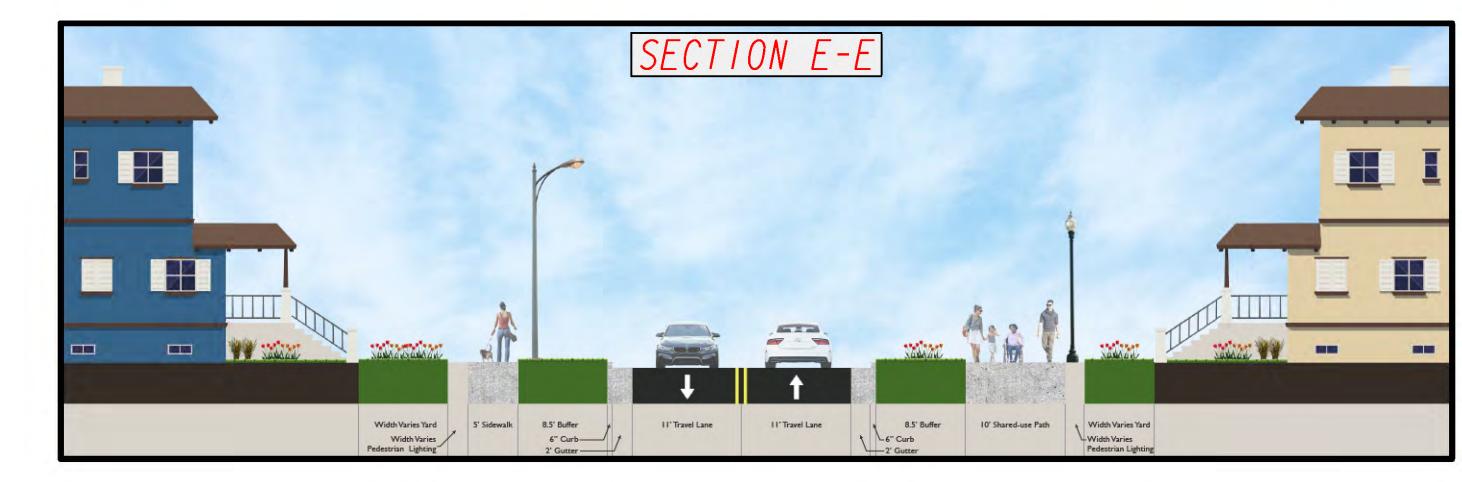

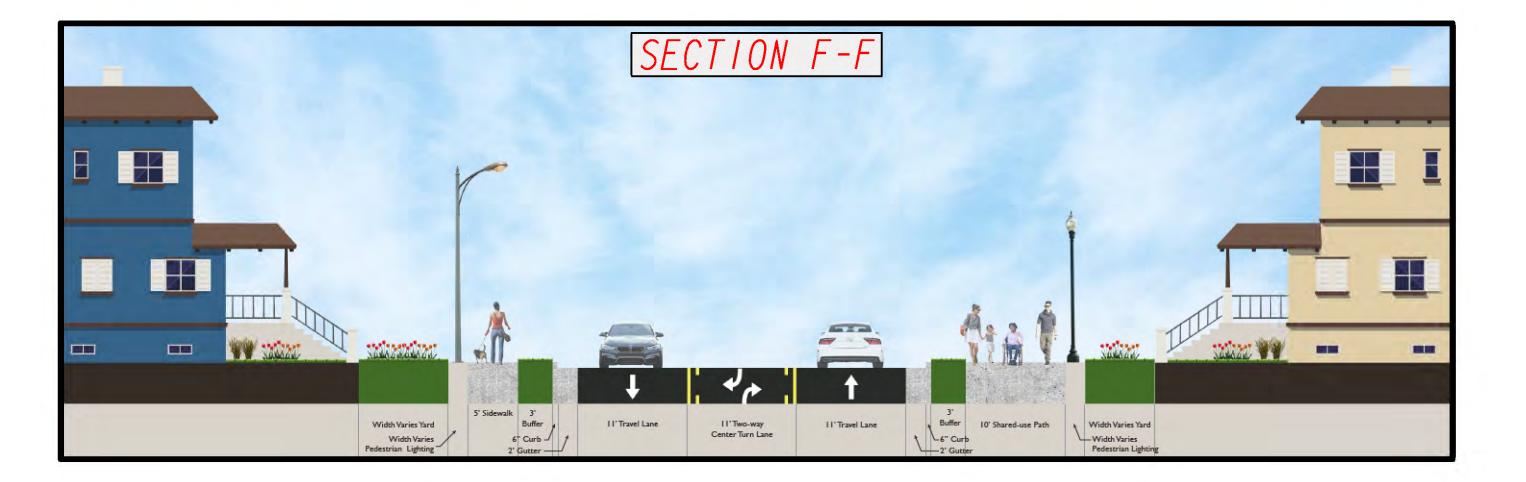







STEAM MILL ROAD CONCEPTUAL LAYOUT

